


1 Floor Plan

1 : 50

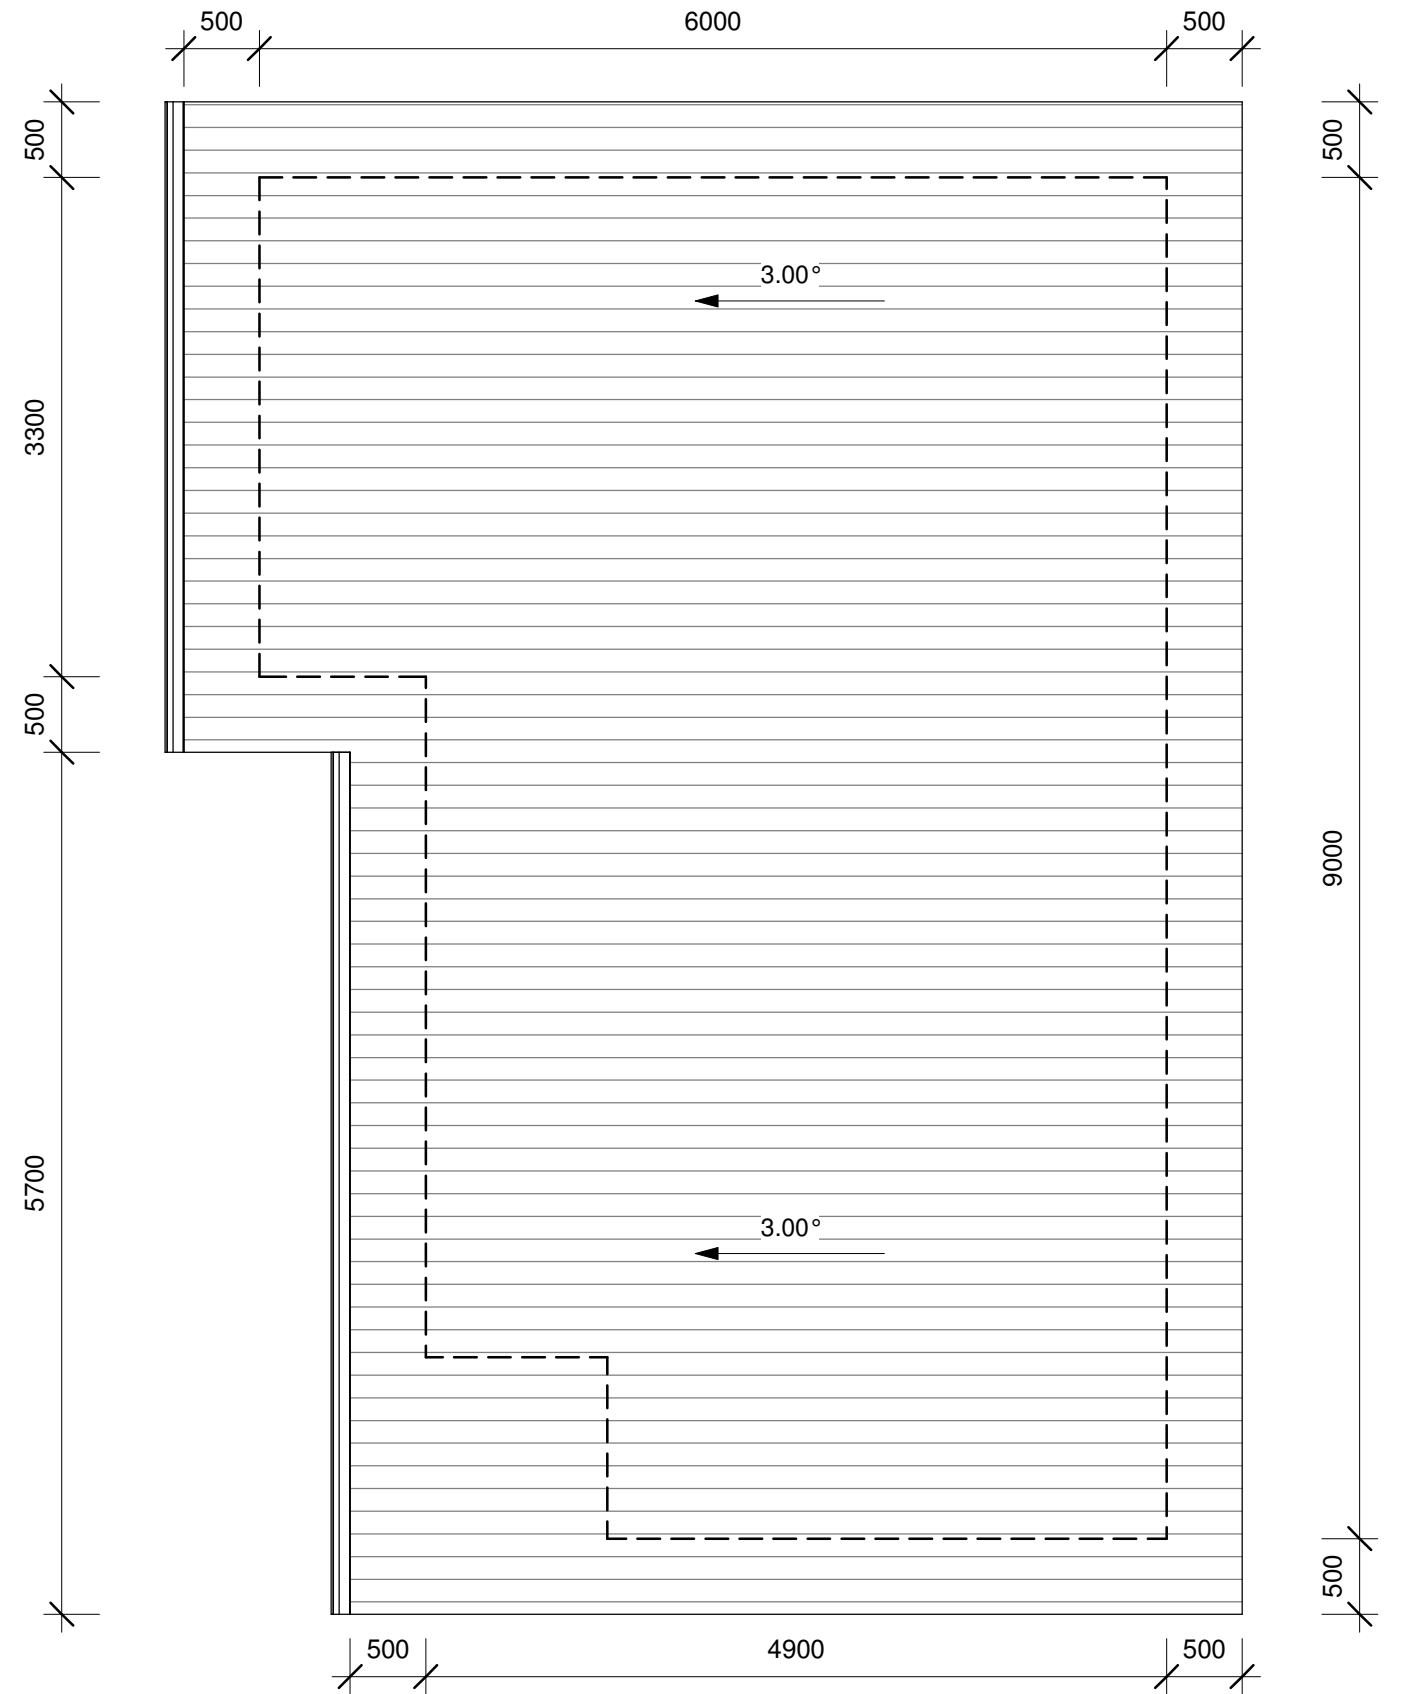

2 Roof Plan

1 : 50

1


2

Notes:
 1. Do not scale the drawings, read all dimensions shown
 2. The contractor shall check and verify all dimensions before commencing new work, and shall ask if in doubt
 3. The contractor shall comply with all relevant Australian Standards (AS) and the Building Code of Australia (BCA)
 4. Note that ground levels may vary due to site conditions


No.	Description	Date
PRE-A	SKETCH	MAR 14

DRAFT

Client	GRANDVIEW BUILDING GROUP	Floor Plan/ Roof Plan			
	PROPOSED 2 BED ROOM UNIT	Project number	2014-31	A101	
		Date	MAR 2014		
		Drawn by	FRED SHAHI		
		Checked by	A. S.		
		Scale	1 : 50	Issue	SKETCH

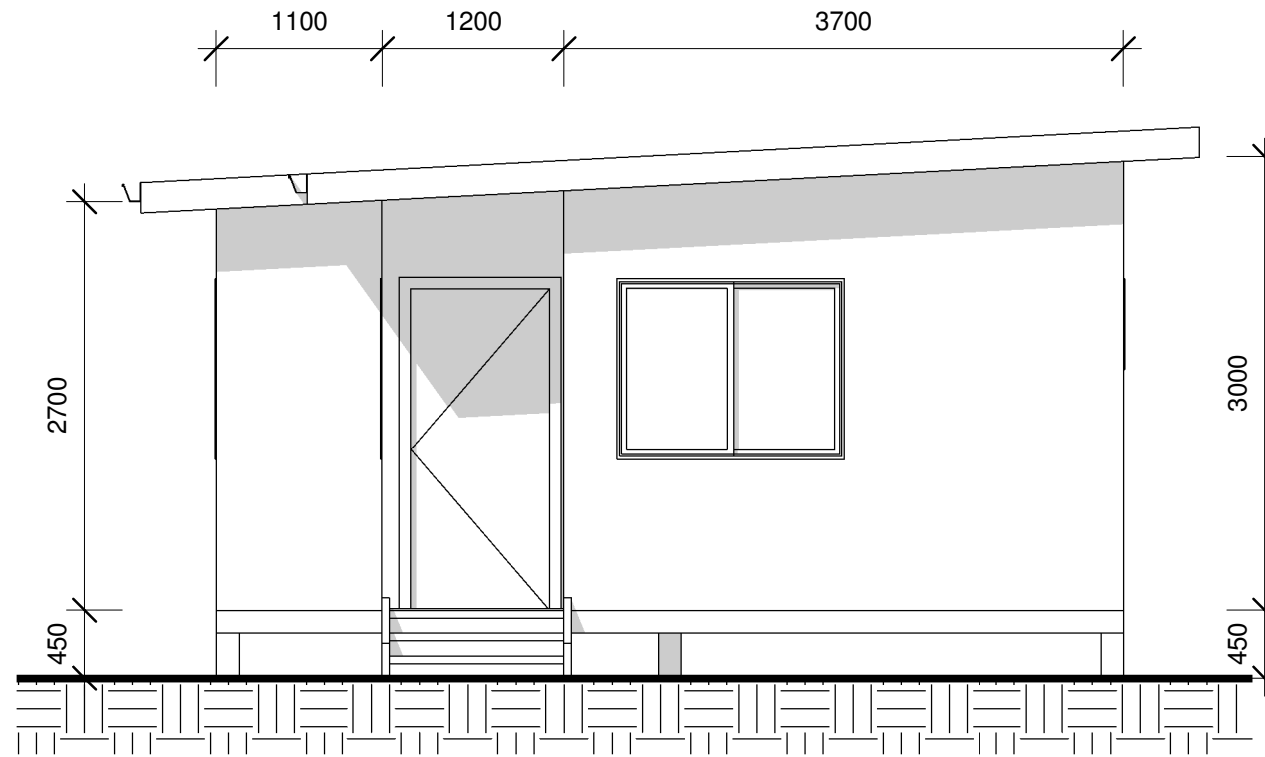

1 Front Elevation
1 : 50

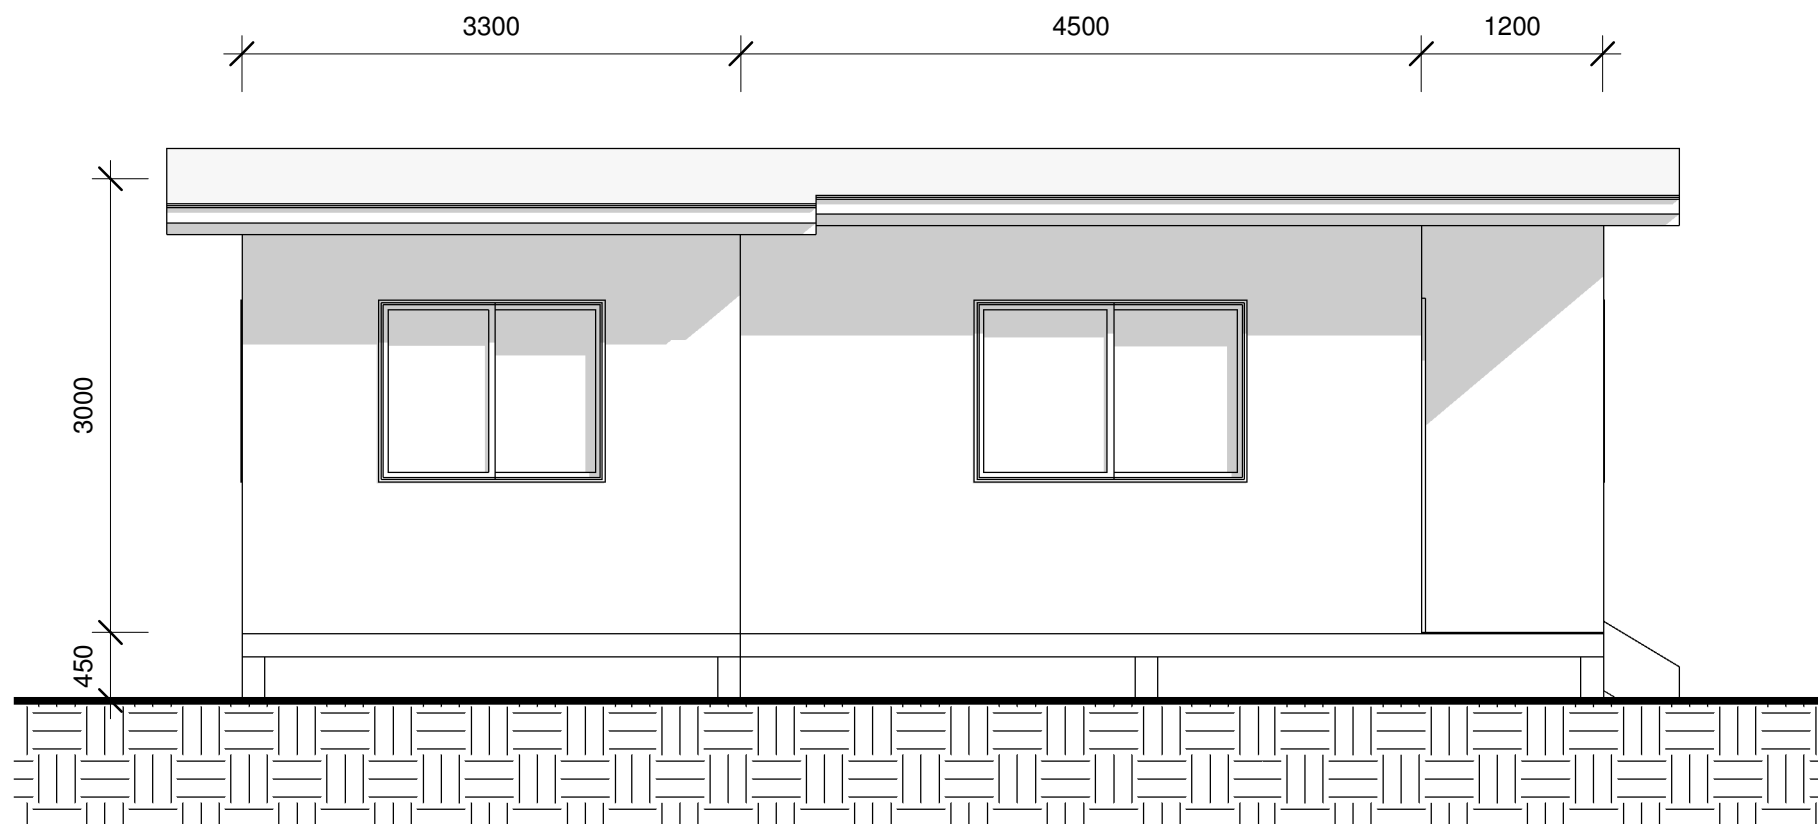

2 Side Elevation
1 : 50


Notes:	
1. Do not scale the drawings, read all dimensions shown	
2. The contractor shall check and verify all dimensions before commencing new work, and shall ask if in doubt	
3. The contractor shall comply with all relevant Australian Standards (AS) and the Building Code of Australia (BCA)	
4. Note that ground levels may vary due to site conditions	

No.	Description	Date
PRE-A	SKETCH	MAR 14

Client	GRANDVIEW BUILDING GROUP
	PROPOSED 2 BED ROOM UNIT

Elevations	
Project number	2014-31
Date	MAR 2014
Drawn by	FRED SHAHI
Checked by	A. S.
Scale	1 : 50
Issue	03/03/14

DRAFT

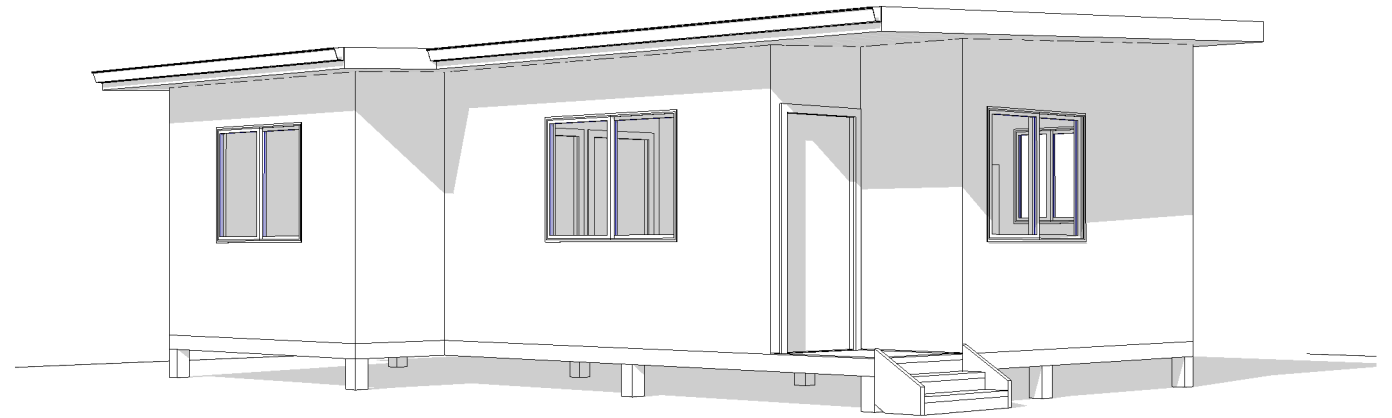

Notes:
 1. Do not scale the drawings, read all dimensions shown
 2. The contractor shall check and verify all dimensions before commencing new work, and shall ask if in doubt
 3. The contractor shall comply with all relevant Australian Standards (AS) and the Building Code of Australia (BCA)
 4. Note that ground levels may vary due to site conditions

No.	Description	Date
PRE-A	SKETCH	MAR 14

DRAFT

Client	GRANDVIEW BUILDING GROUP
	PROPOSED 2 BED ROOM UNIT

3D. Views	
Project number	2014-31
Date	MAR 2014
Drawn by	FRED SHAHI
Checked by	A. S.
Scale	Issue 03/06/14

A103