




**1** Floor Plan  
1 : 100

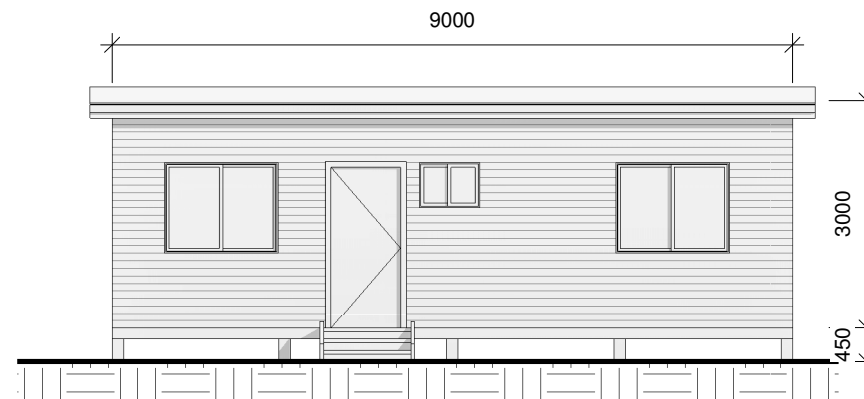


**2** Front Elevation  
1 : 100

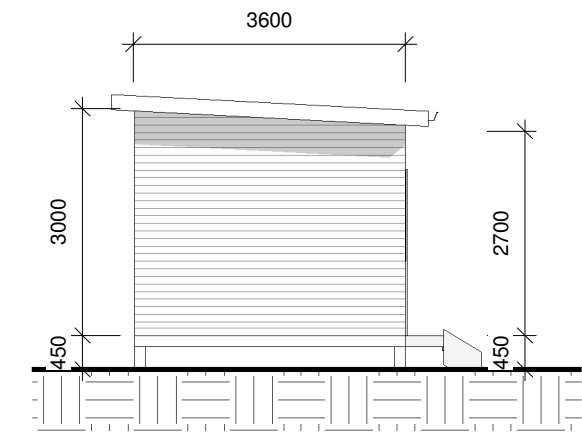

**3** Side Elevation  
1 : 100

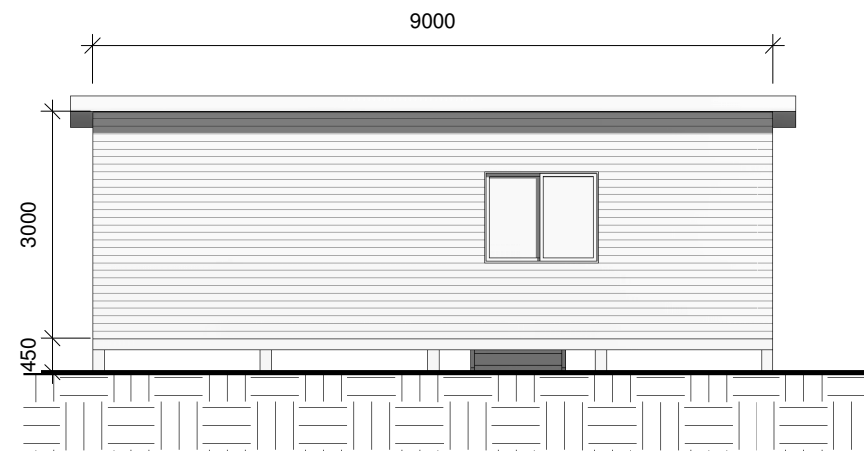

**4** Rear Elevation  
1 : 100

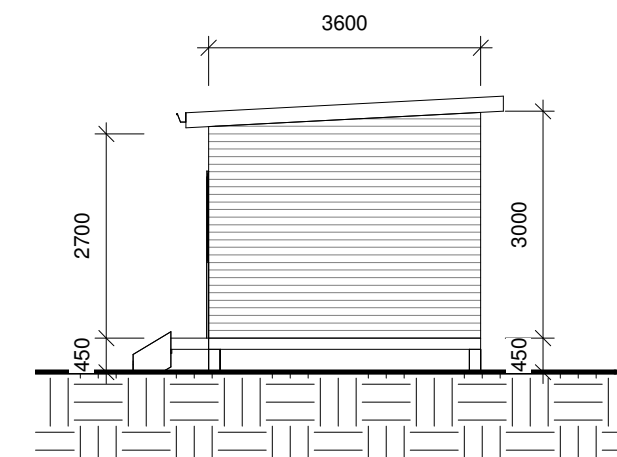

**5** Side2 Elevation  
1 : 100

Notes:  
 1. Do not scale the drawings, read all dimensions shown  
 2. The contractor shall check and verify all dimensions before commencing new work, and shall ask if in doubt  
 3. The contractor shall comply with all relevant Australian Standards (AS) and the Building Code of Australia (BCA)  
 4. Note that ground levels may vary due to site conditions

No.	Description	Date

Client <b>GRANDVIEW BUILDING GROUP</b>	Floor Plan/ Elevations			
	Project number <b>2014-31</b>	<b>A101</b>		
Date <b>JUL 2014</b>				
Granny Flat Type 1 1 BEDROOM 33 sqm	Drawn by <b>FRED SHAHI</b>	Checked by <b>A. S.</b>	Scale 1 : 100	Issue sketch



Notes:	
1. Do not scale the drawings, read all dimensions shown	
2. The contractor shall check and verify all dimensions before commencing new work, and shall ask if in doubt	
3. The contractor shall comply with all relevant Australian Standards (AS) and the Building Code of Australia (BCA)	
4. Note that ground levels may vary due to site conditions	

No.	Description	Date

Client	GRANDVIEW BUILDING GROUP
	Granny Flat Type 1 1 BEDROOM 33 sqm

3D. Views		<b>A102</b>		
Project number	2014-31			
Date	JUL 2014			
Drawn by	FRED SHAHI			
Checked by	A. S.	Scale	Issue	sketch